




SECOND FLOOR PLAN

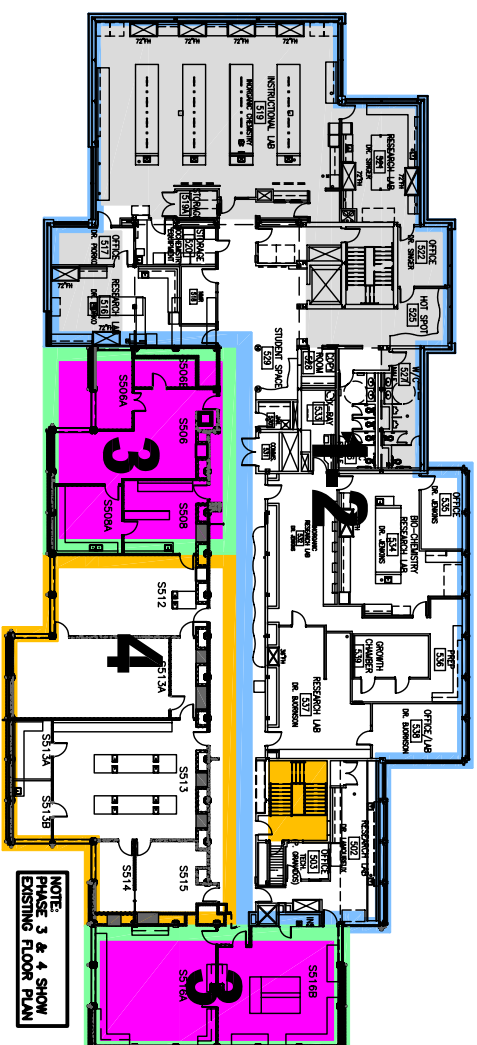


FIFTH FLOOR PLAN

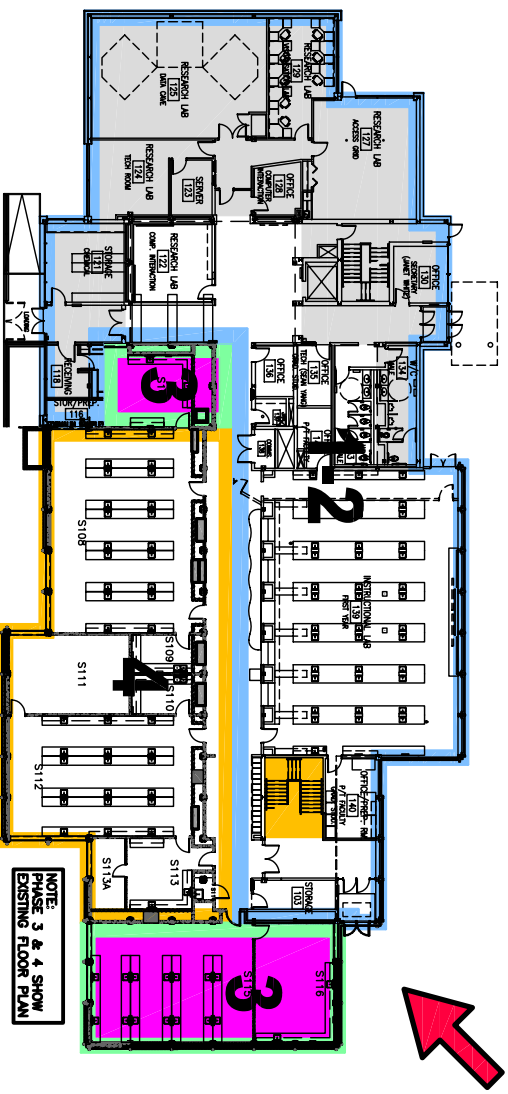


GROUND FLOOR PLAN

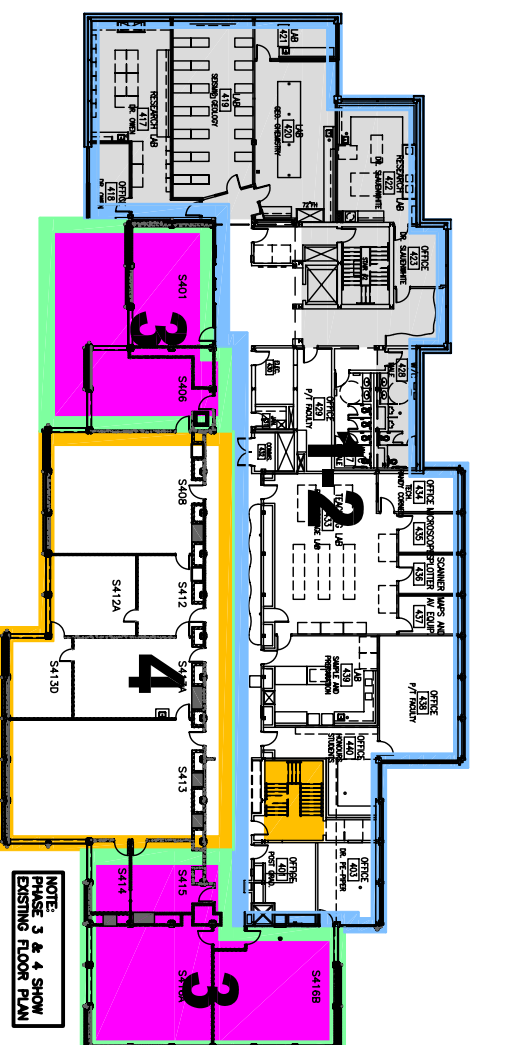

FOURTH FLOOR PLAN

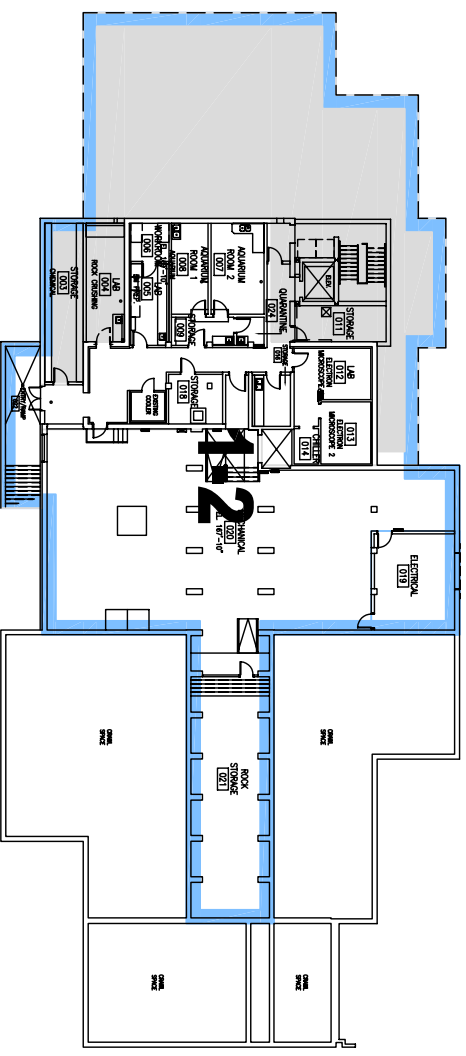

BASEMENT FLOOR PLAN

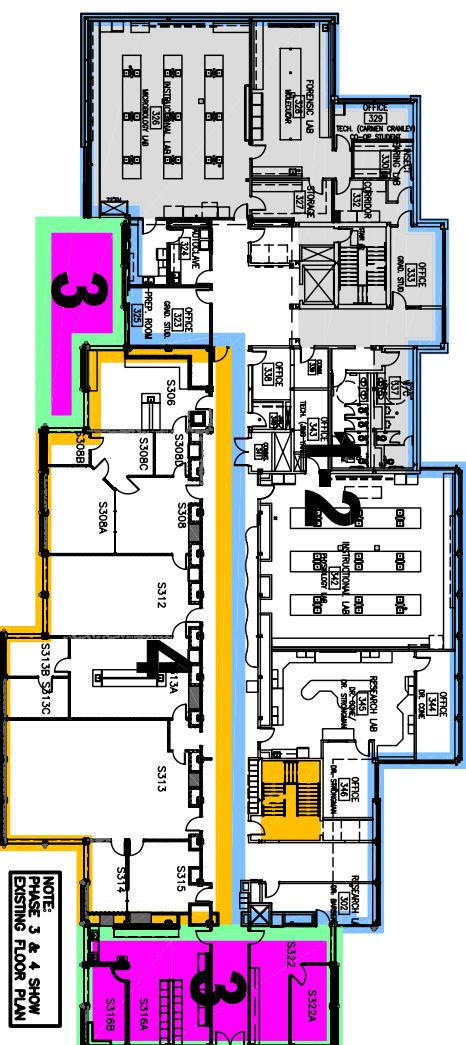

THIRD FLOOR PLAN

**NEW ADDITION**


**PHASE 1-2**  
AUGUST 2005 TO SEPT 2006

**PHASE 3**  
JANUARY 2007 TO JULY 2007

**PHASE 4**  
APRIL 2007 TO SEPT 2007

**PHASE 4A**  
COMMISSIONING  
SEPT 2007 TO MARCH 2008

NO.	DATE	ISSUE
1	06JUL20	ISSUED FOR REVIEW
2	06NOV17	ISSUED FOR REVIEW
3	08JAN18	ISSUED FOR REVIEW
4		

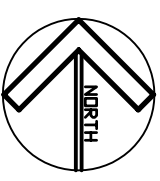

Consultant Seal:

Project:  
SAINT MARY'S  
UNIVERSITY  
**APPLIED SCIENCE  
BUILDING RENEWAL  
PROJECT**  
Halifax, Nova Scotia

Scale: N.T.S.  
Date: 18/03/06  
Drawn By:  
Job No.: 05143  
Approval By:

Dwg Title:  
**INTERMEDIATE PHASING  
PLAN  
NOV-DEC 06 MOVES**

Dwg No.:  
**OSK-1**